

TYPICAL ROAD MARKINGS AT JUNCTION AND POSITIONS OF ROAD SIGNS

NO CROSSING LINE:


RM2 (WHITE)

NO OVERTAKING LINE:


WM3 (WHITE)

NO OVERTAKING LINE:

WM3 (WHITE)

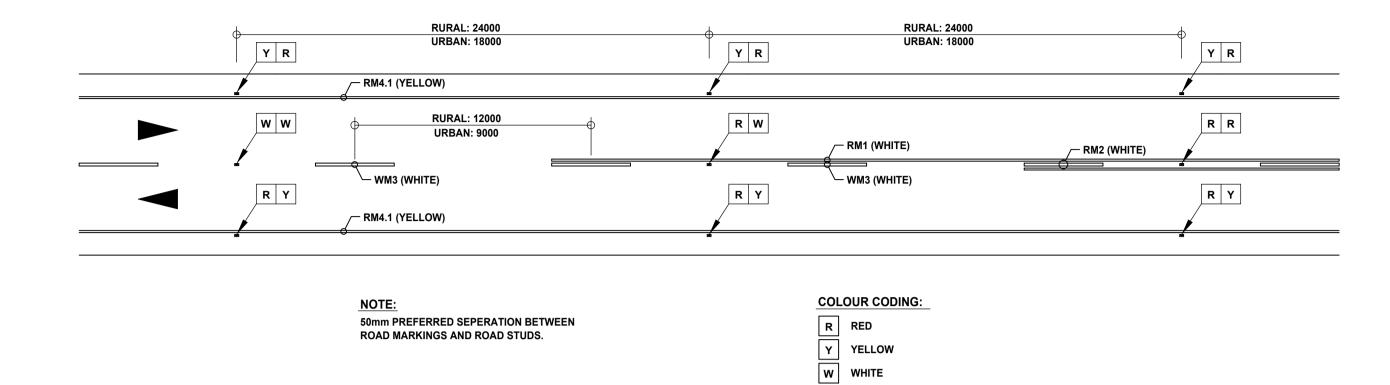

TYPICAL ROADSTUD USE ON TWO-WAY ROADS

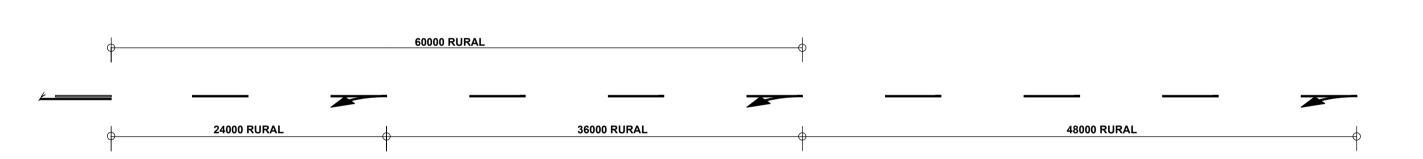

NO OVERTAKING LINE AHEAD ARROWS WM8

R1 STOP 150W ROAD CENTERLINE

NOTES:

- 1. ROADSTUDS MUST OF S99 TYPE OR SIMILAR APPROVED (INSTALATION OS STUDS ONLY ON ORDER OF ENGINEER)
- 2. ONLY APPROVED MACHINES MAY APPLY ROAD MARKING PAINT.
- 3. PAINT SHALL ONLY BE APPLIED TO SURFACES THAT ARE CLEAN, DRY AND COMPLETLY FREE FROM ANY SOIL, GREASE, OIL, ACID OR ANY OTHER MATERIAL WICH WILL BE DETRIMENTAL TO THE BOND BETWEEN PAINT AND SURFACE.
- 4. ROAD MARKING SHALL BE COMPLETED BEFORE A SECTION OF ROAD IS OPENED TO TRAFFIC.

REV	DATE	REVISION DESCRIPTION	DRAWN	Consulting CONSULTING	POLOKWANE OFFICE 06 HANS VAN RENSBURG, SUITE 1 POLOKWANE 0700			
						BE		
					FAA. +21 (U) 10 291 0092	CLIE		
					REG. No. 2008/304484/23			
				DISCIPLINE ENGINEE	ENGINEERING SERVICE			
						Щ_		

	THE MASTER HELD AT THE TS CONSULTING					
11	POLOKWANE					
	BEARS THE ORIGINAL SIGNATURE OF APPROVAL.					

The Parket	LEPELLE-NKUMPI MUNICIPALITY
	PRIVATE BAG X07
	CHUENESPOORT
T V W	0745
	TEL (015) 633-4500
A STATE OF THE PARTY OF THE PAR	FAX (015) 633-6896

	PROJECT DESCRIPTION LNM057/2016/17: CONSTRUCTION OF VEHICLE TESTING STATION (VTS)		NCTION	NAME SIGNATURE		DRAWING STATUS CODES:			FIRST ISSUE	YYYY-I	YYYY-MM-DD	
			D BY	PD NELUHENI		P/I=PRELIMINARY C=CONSTRUCTION D=DESIGN A=AS-BUILT/RECORD T=TENDER		SCALE	SHEET	SHEET SIZE		
	DRAWING TITLE ROADS AND PARKING		ВҮ	LB LEKHULENI				NTS	1 OF 1	A 1		
			CHECKED BY	PD NELUHENI		TS DRAWING NU			UMBER			
			CHECKED BY	PD NELUHENI		TS PROJ. No.	SUB-No.	DISCIPLINE	NUMBER	STATUS	REVISION	
	DRAWING TITLE		APPROVAL - CONSULTANT			TS/LNM057/	01 -	- 04 -	06	- C	_ ==	
	ROAD MARKING DETAILS	NAME	PD NELUHENI	SIGNATURE		2016/17	UI	04	00			
		DATE	PROFESSIONAL REG No.				COPYRIGHT RESERVED					