
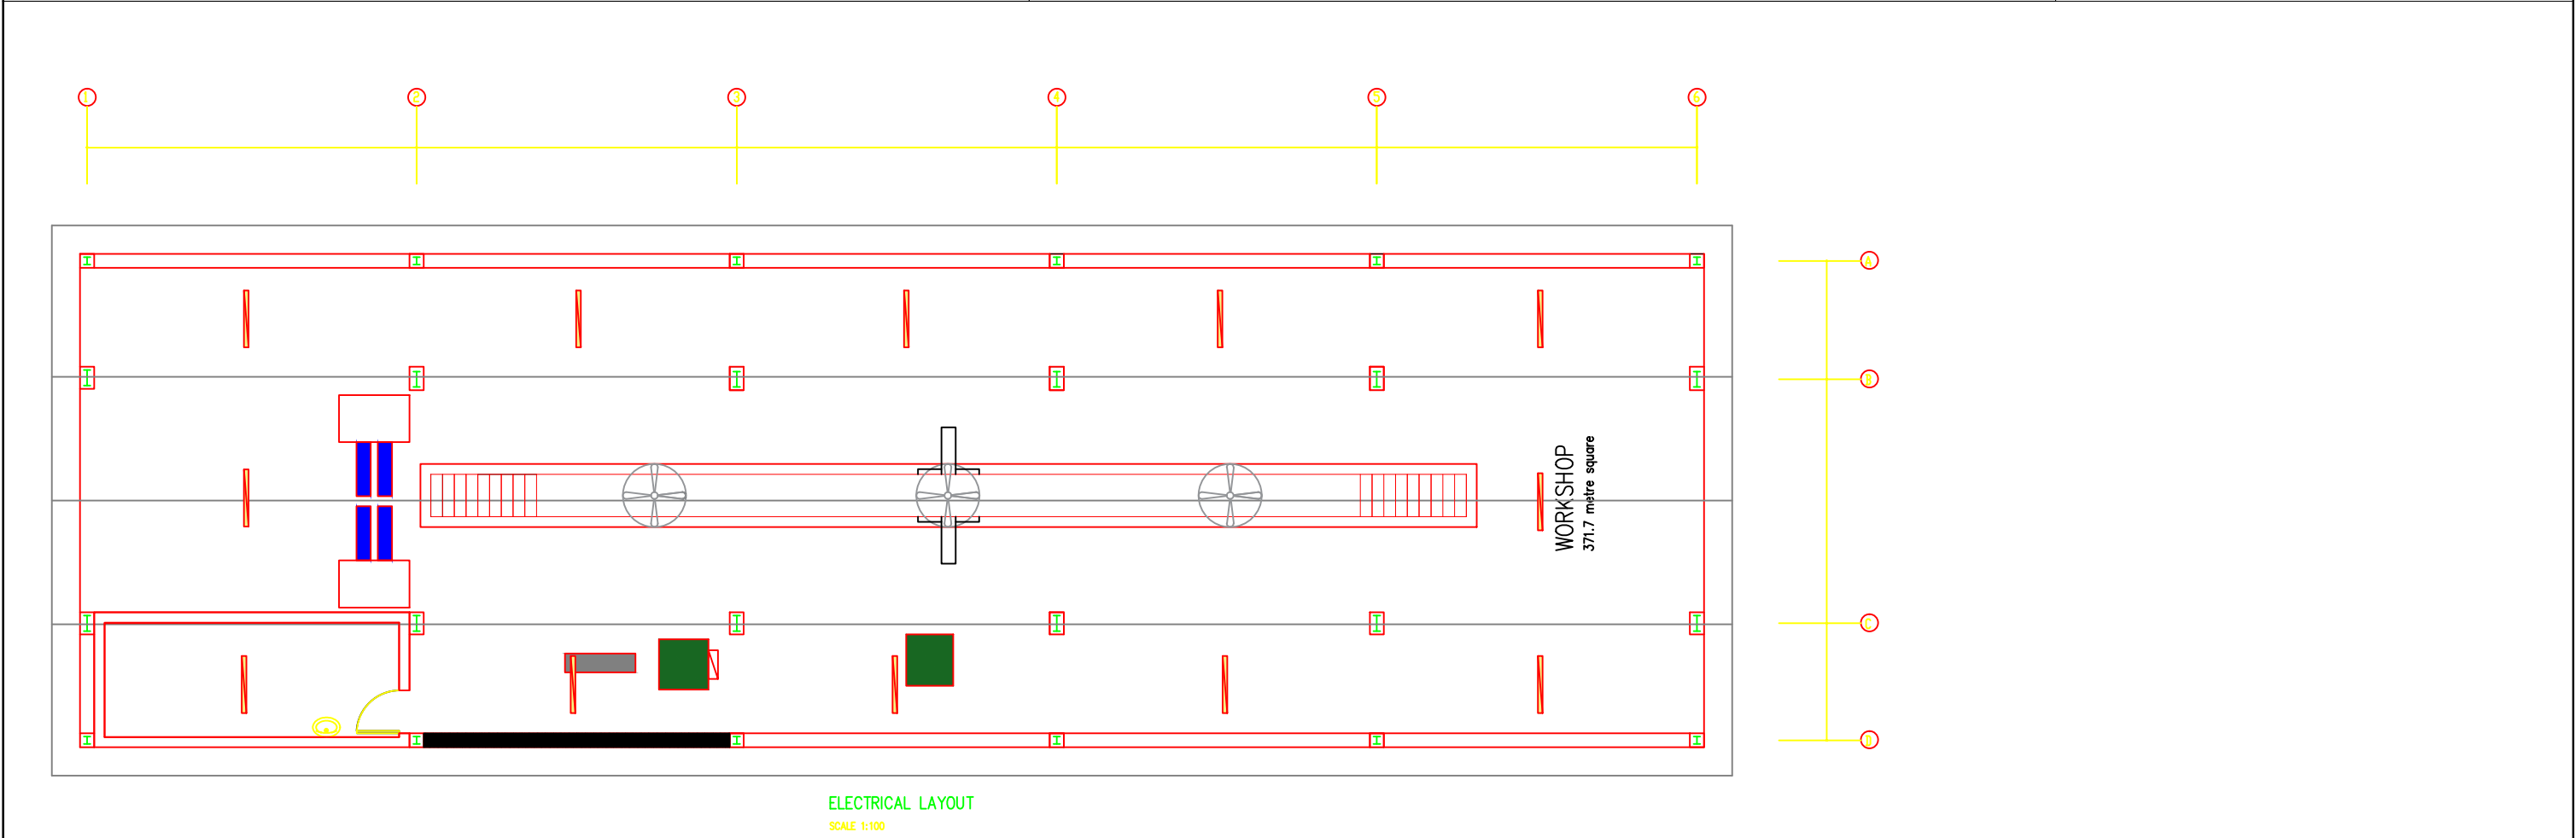


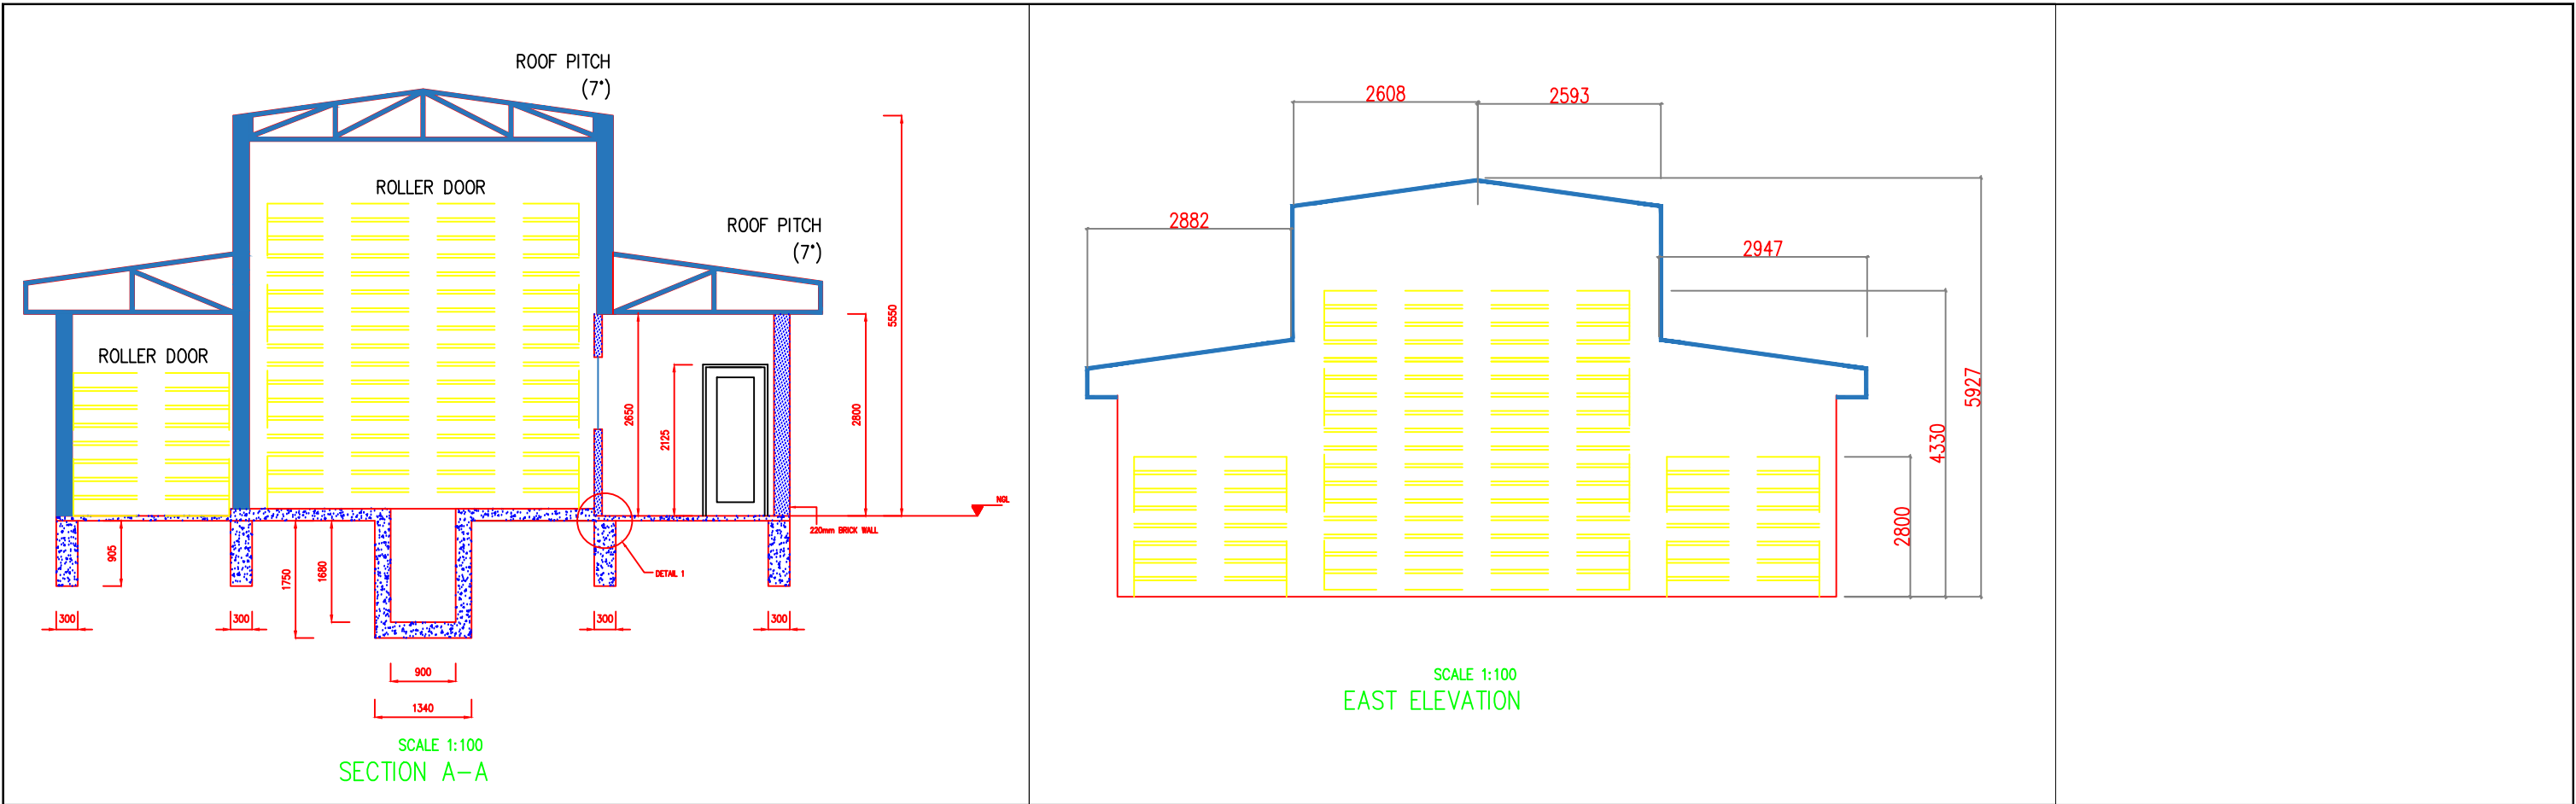

REV	DATE	REVISION DESCRIPTION	DRAWN	 POLOKWANE OFFICE 06 HANS VAN RENSBURG, SUITE 11 POLOKWANE 0700 TEL: +27 (0)15 291 43 65 FAX: +27 (0)15 291 5392 REG. No. 2008/304484/23	THE MASTER HELD AT THE TS CONSULTING POLOKWANE BEARS THE ORIGINAL SIGNATURE OF APPROVAL. CLIENTLEPELLE-NKUMPI MUNICIPALITY PRIVATE BAG X07 CHUENESPOORT 0745 TEL (015) 633-4500 FAX (015) 633-6896		PROJECT DESCRIPTION LMN026/2016/2017 : CONSTRUCTION OF RAKGOATHA COMMUNITY HALL		SIGNATURE		DRAWING STATUS CODES:		FIRST ISSUE DATE	YYYY-MM-DD		
									DESIGNED BY		P/I=PRELIMINARY D=DESIGN T=TENDER	C=CONSTRUCTION A=AS-BUILT/RECORD	SCALE	SHEET	SHEET SIZE	
									DRAWN BY		AS SHOWN		1 OF 1	A1		
									DESIGN CHECKED BY		TS DRAWING NUMBER					
									DRAWING CHECKED BY		TS PROJ. No.	SUB-No.	DISCIPLINE	NUMBER	STATUS	REVISION
								- 01 - 04 -						- C - --		
								COPYRIGHT RESERVED								
				</												