


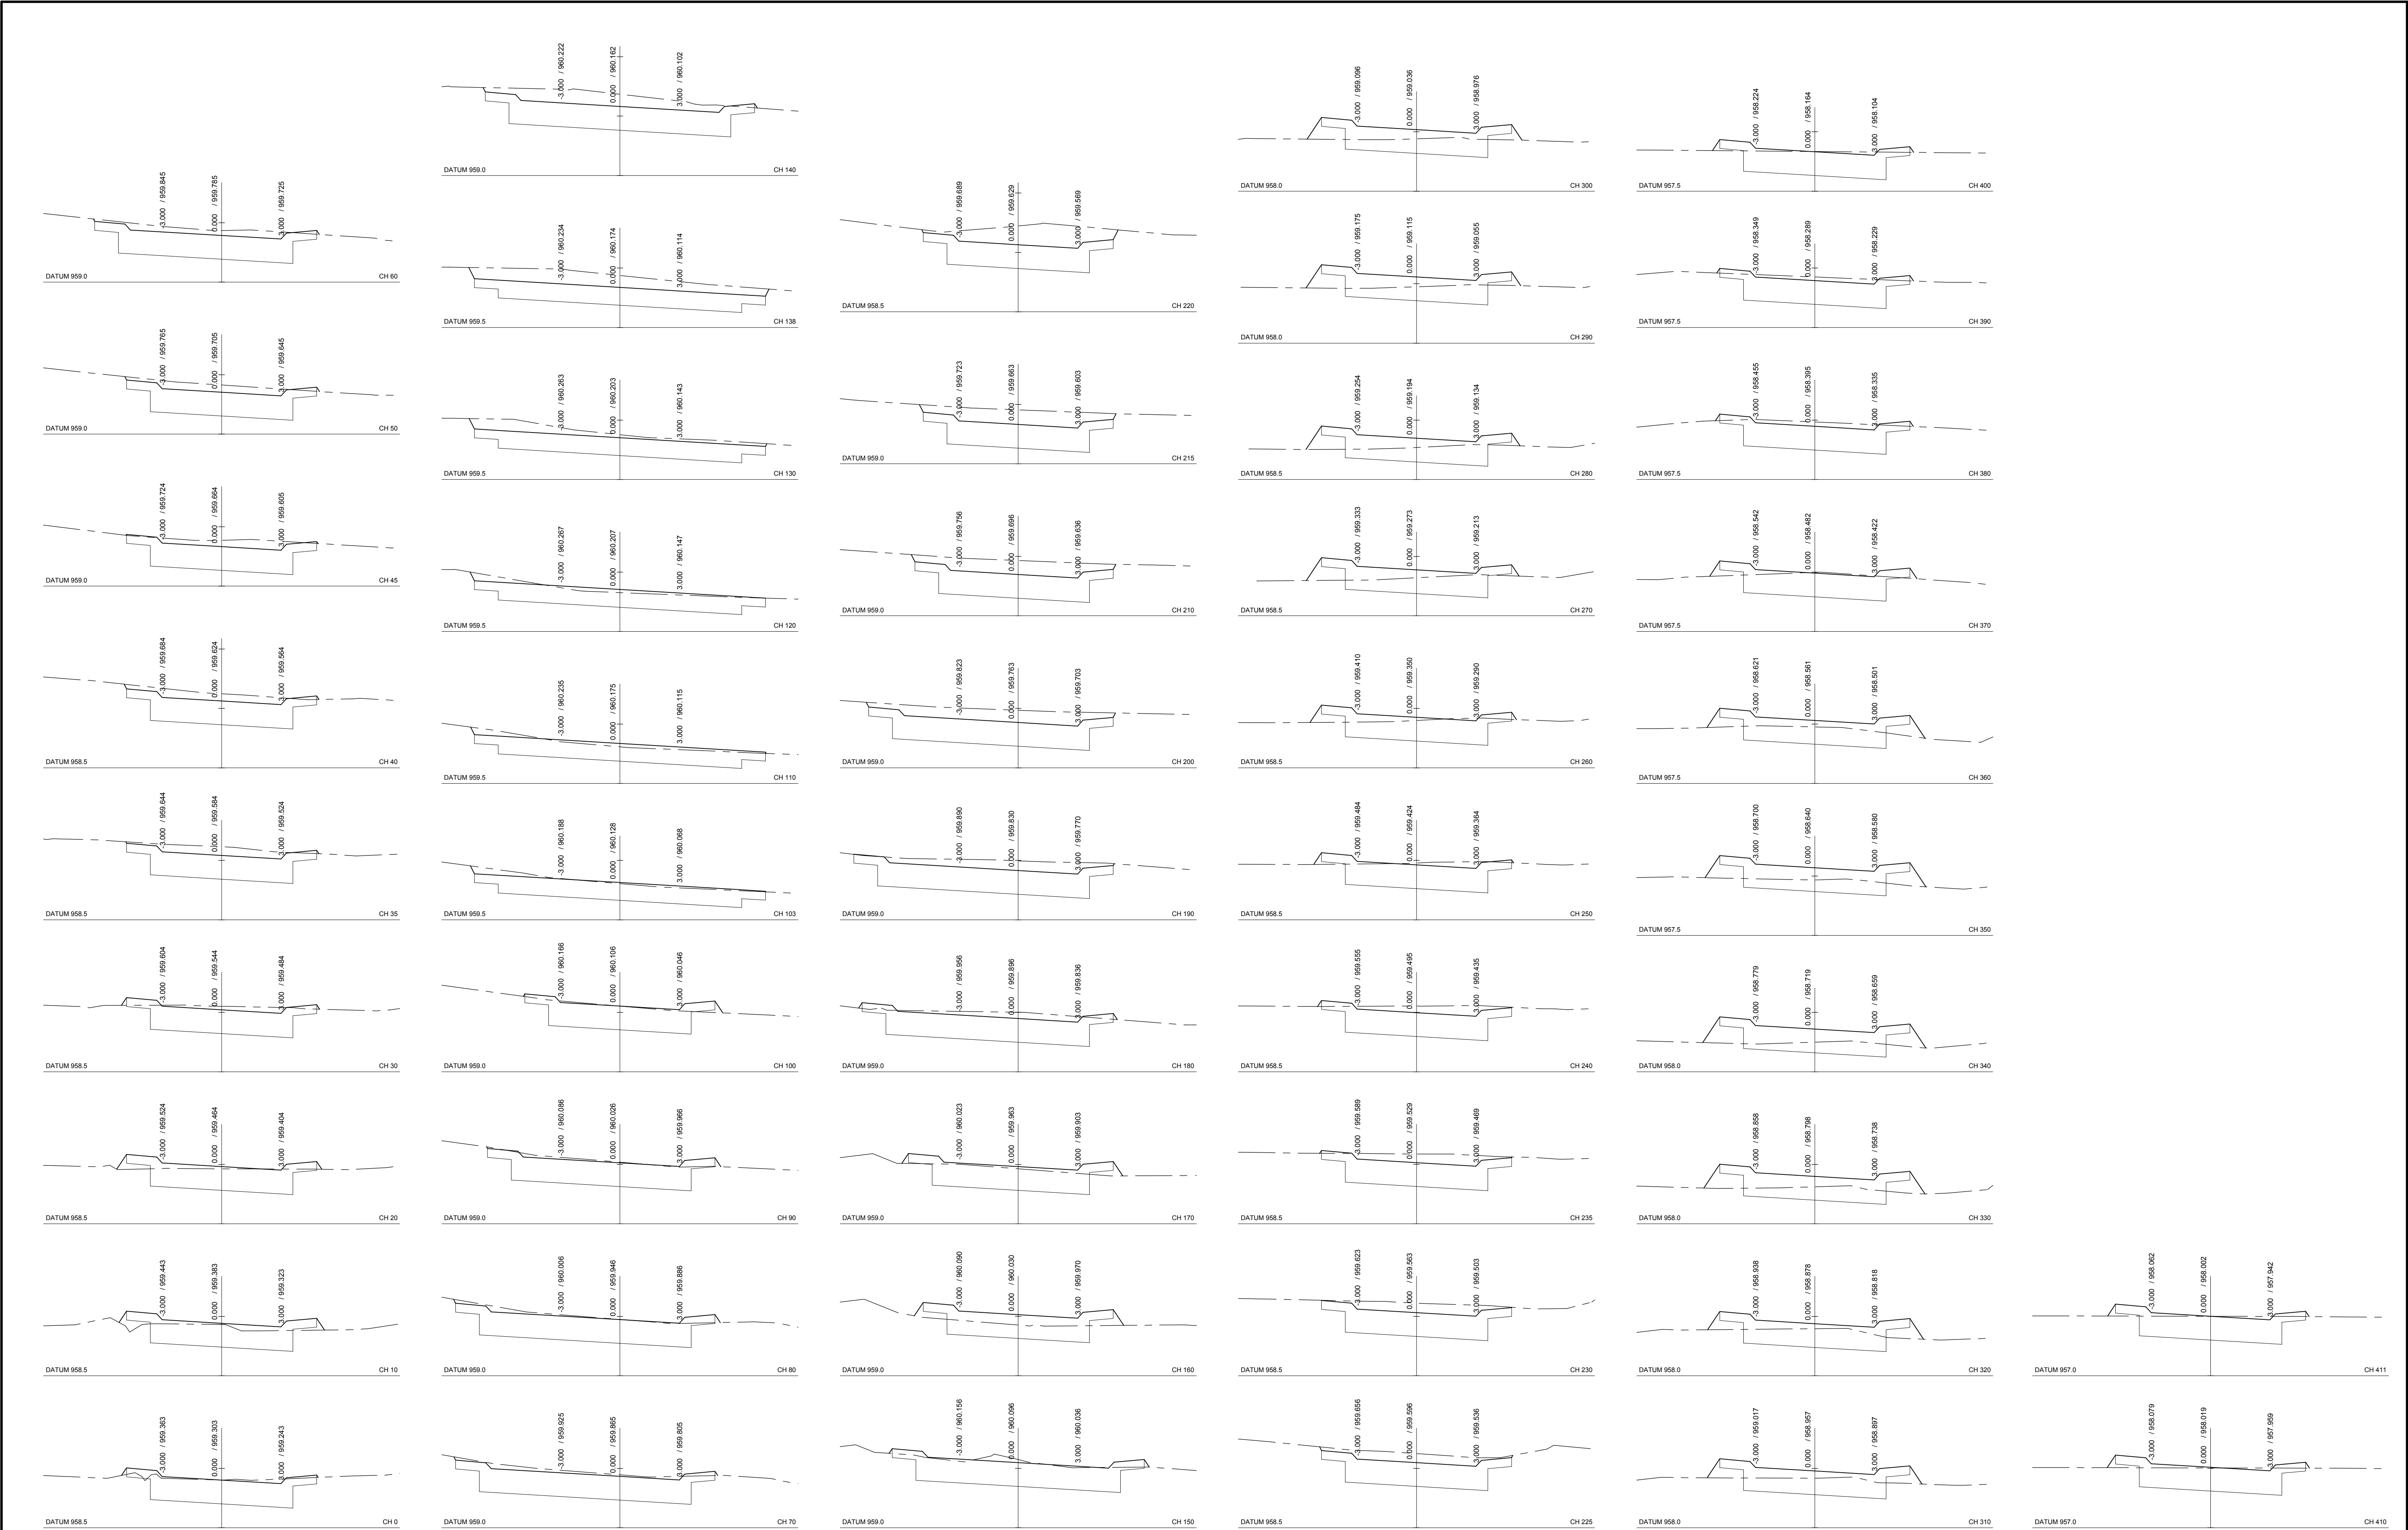

REV	DATE	REVISION DESCRIPTION	DRAWN	 POLOKWANE OFFICE 06 HANS VAN RENSBURG, SUITE 1 POLOKWANE 0700 TEL: +27 (0)15 291 43 65 FAX: +27 (0)15 291 5392 REG. No. 2008/304484/23	THE MASTER HELD AT THE TS CONSULTING POLOKWANE BEARS THE ORIGINAL SIGNATURE OF APPROVAL.		PROJECT DESCRIPTION LN057/2016/17 : CONSTRUCTION OF VEHICLE TESTING STATION (VTS)		FUNCTION		NAME		SIGNATURE		DRAWING STATUS CODES: P/I=PRELIMINARY C=CONSTRUCTION D=DESIGN A=AS-BUILT/RECORD T=TENDER				FIRST ISSUE DATE		YYYY-MM-DD								
					CLIENT			ROADS AND PARKING		DESIGNED BY	PD NELUHENI						AS SCALE		SHEET 1 OF 1		SHEET SIZE A1								
					LEPELLE-NKUMPI MUNICIPALITY			ROAD LONGITUDINAL SECTION:		DRAWN BY	LB LEKHULENI																		
					PRIVATE BAG X07 CHUENESPOORT 0745 TEL (015) 633-4500 FAX (015) 633-6896			CH 0 - CH 400		DESIGN CHECKED BY	PD NELUHENI																		
				DISCIPLINE	ENGINEERING SERVICE				DRAWING CHECKED BY		PD NELUHENI						TS DRAWING NUMBER												
										APPROVAL - CONSULTANT								TS PROJ. No.		SUB-No.		DISCIPLINE		NUMBER		STATUS		REVISION	
										NAME		PD NELUHENI		SIGNATURE				TS/LN057/2016/17		01		04		03		C		--	
										DATE				PROFESSIONAL REG No.															