
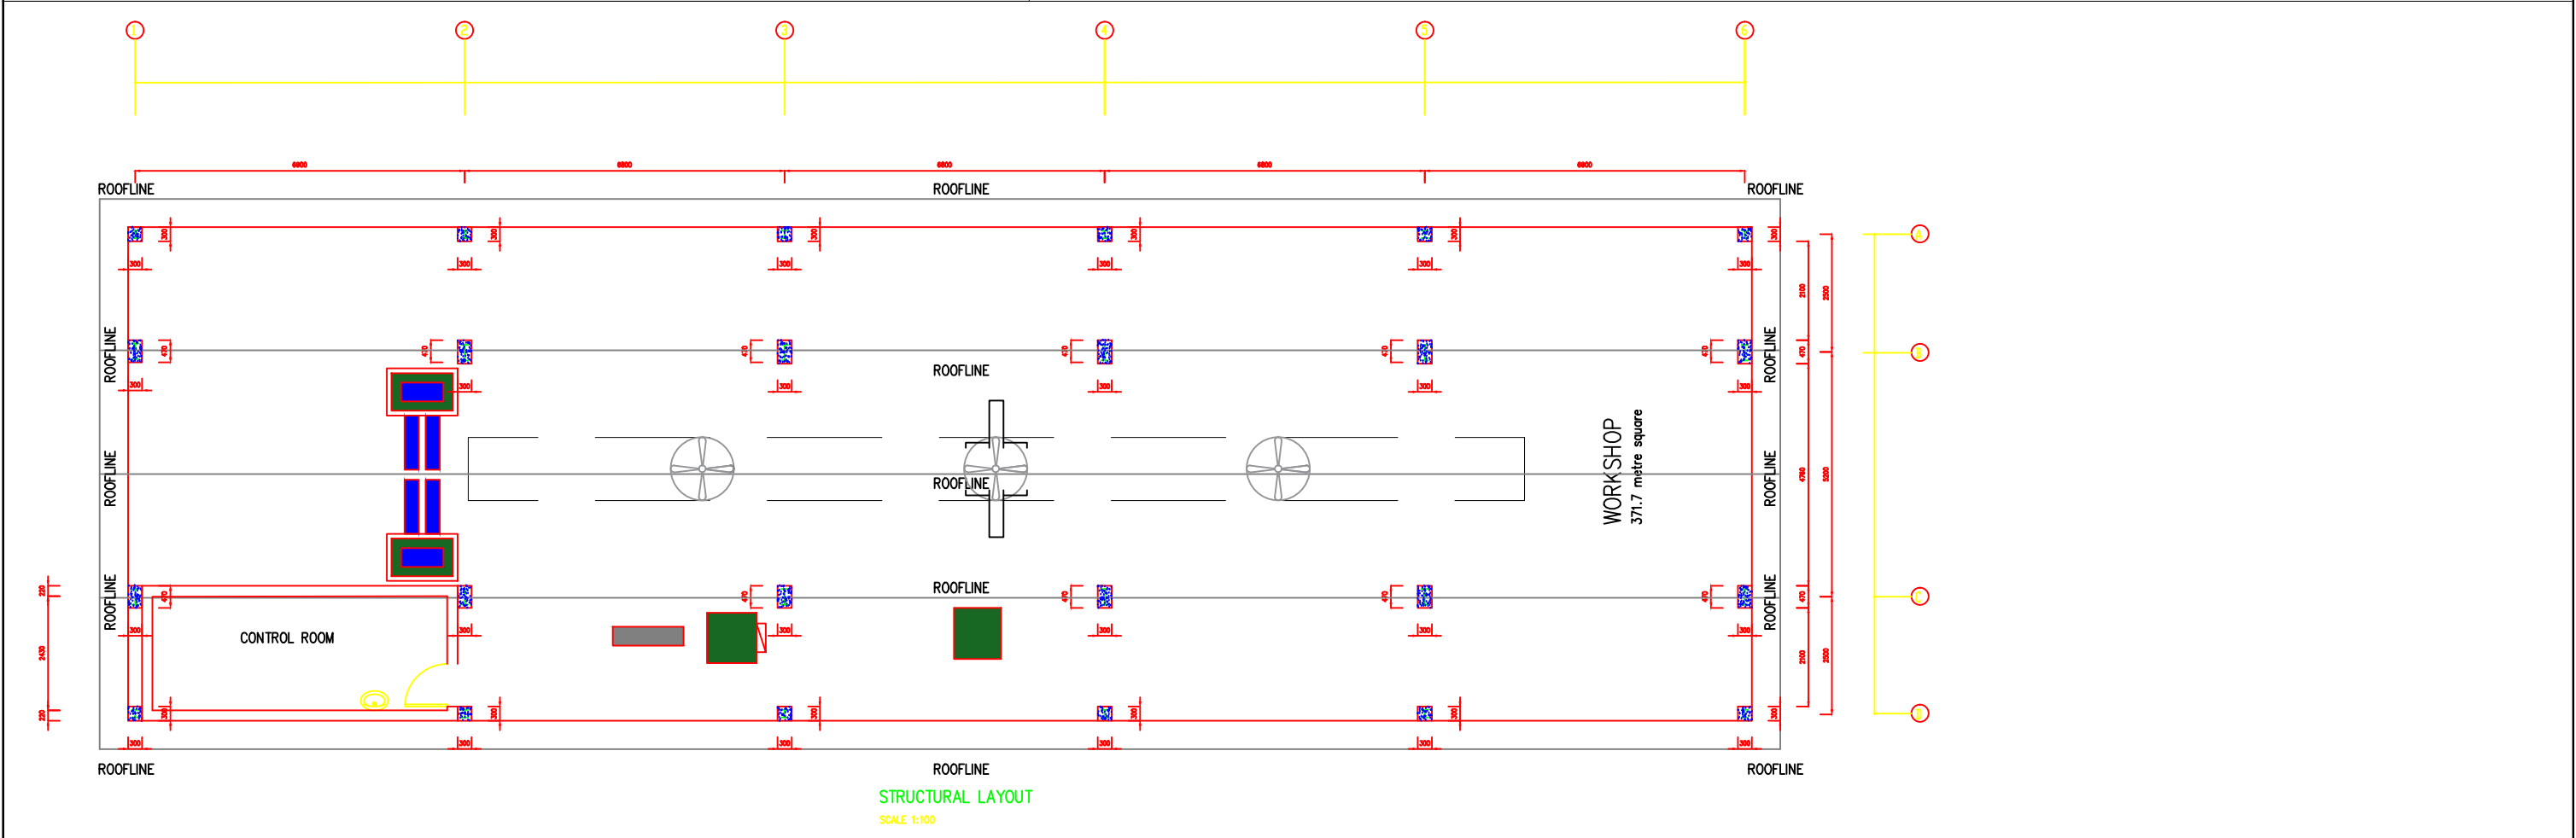


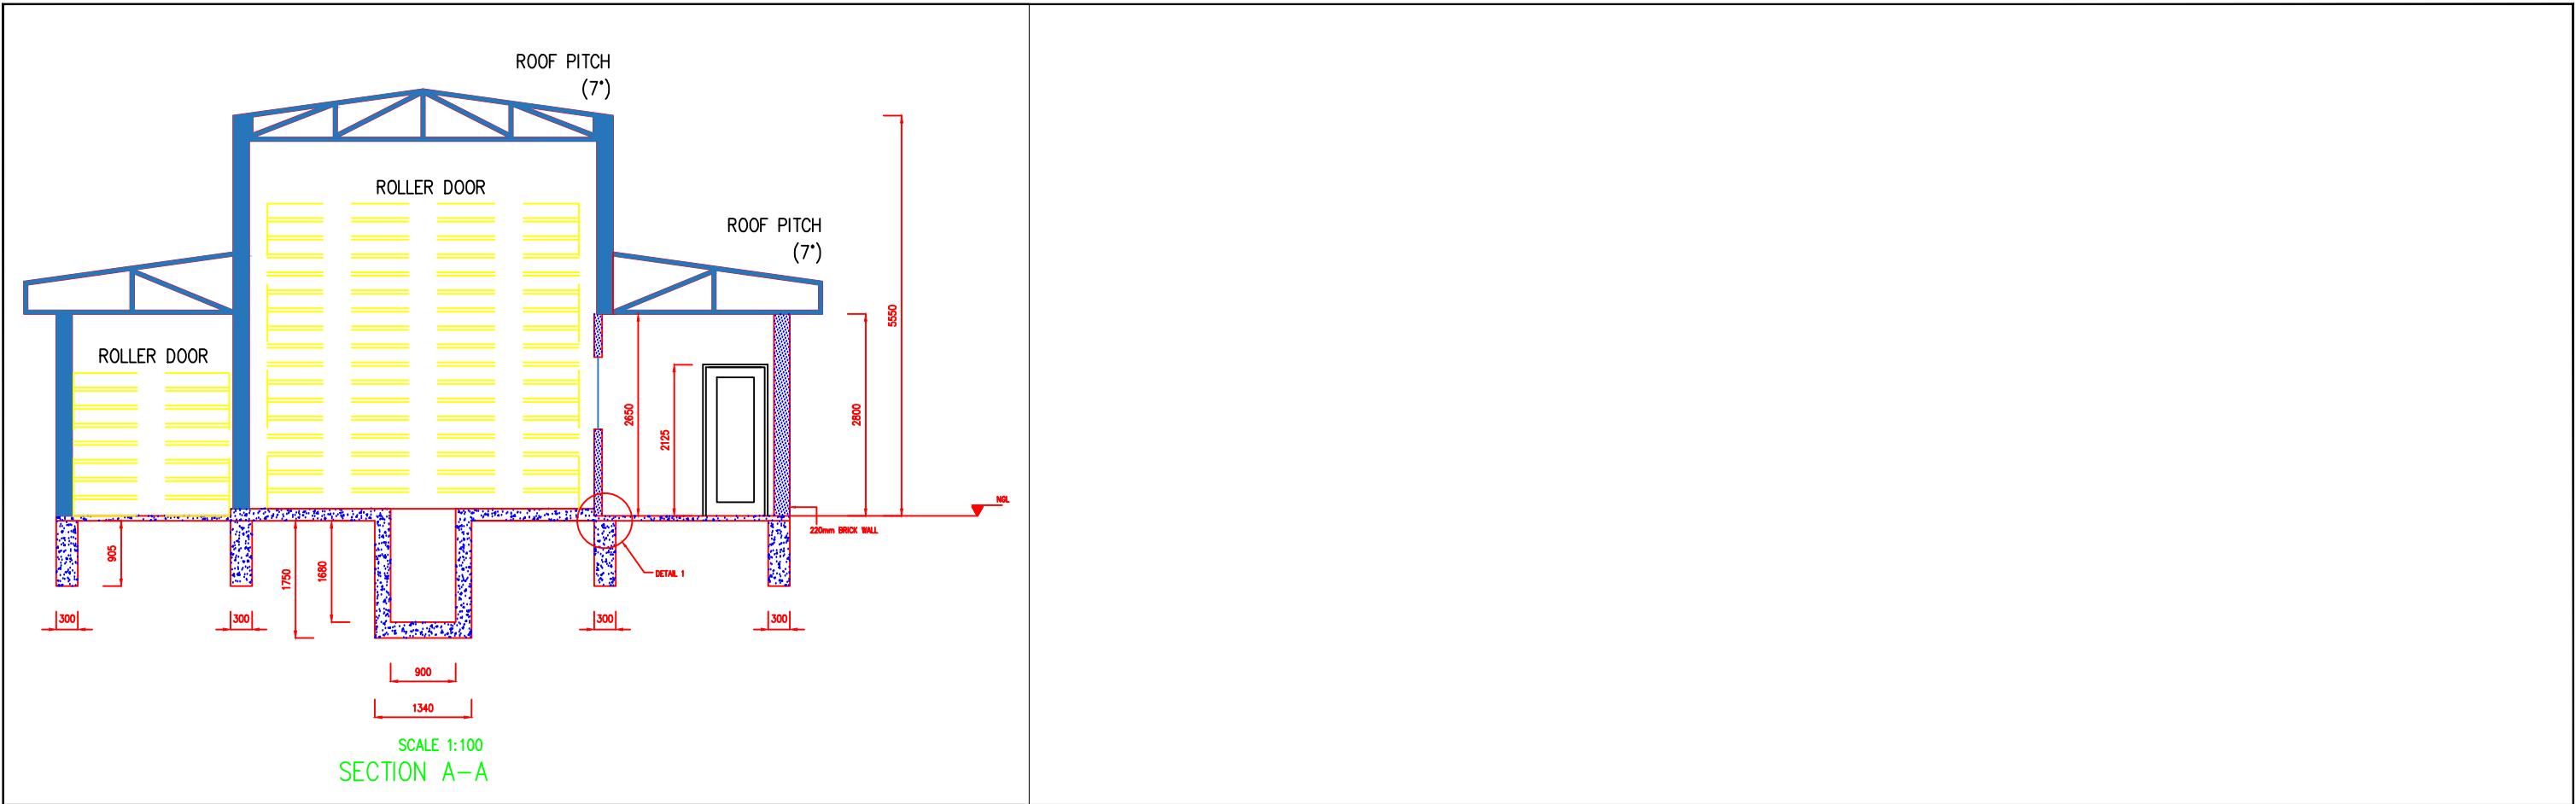

REV	DATE	REVISION DESCRIPTION	DRAWN	TS Consulting POLOKWANE OFFICE 06 HANS VAN RENSBURG, SUITE 11 POLOKWANE 0700 TEL: +27 (0)15 291 43 65 FAX: +27 (0)15 291 5392 REG. No. 2008/304484/23
-----	------	----------------------	-------	--